
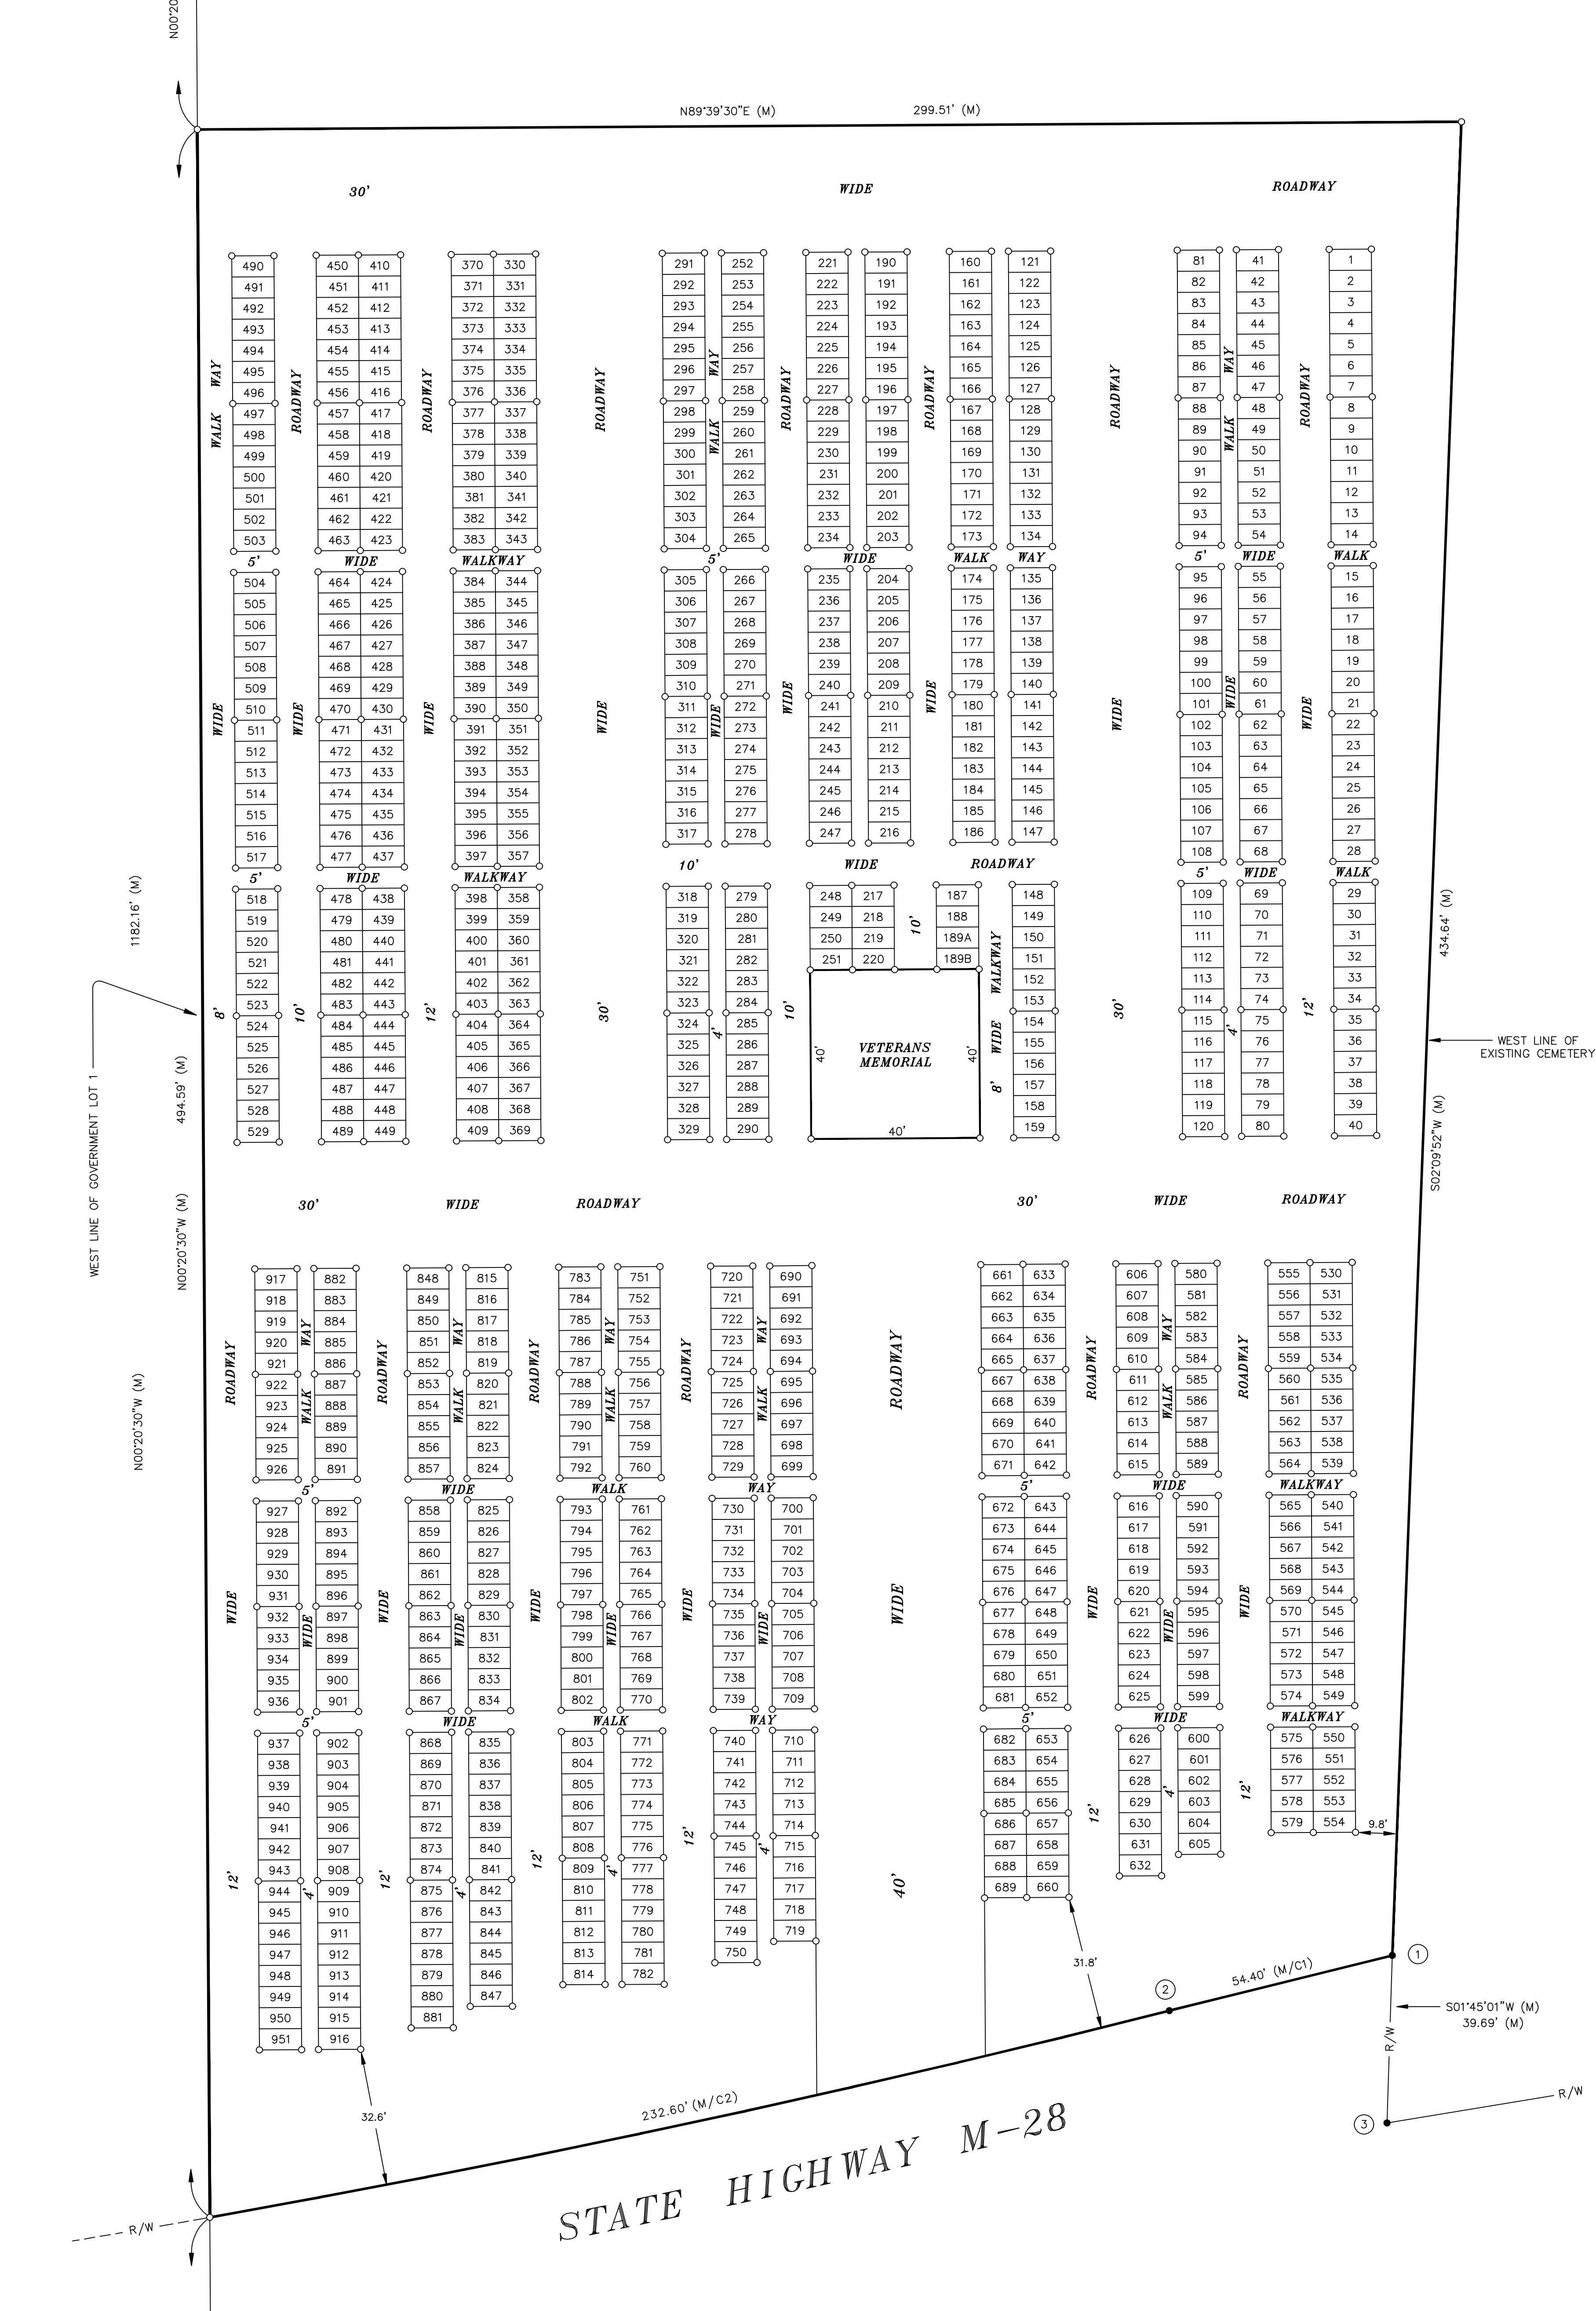
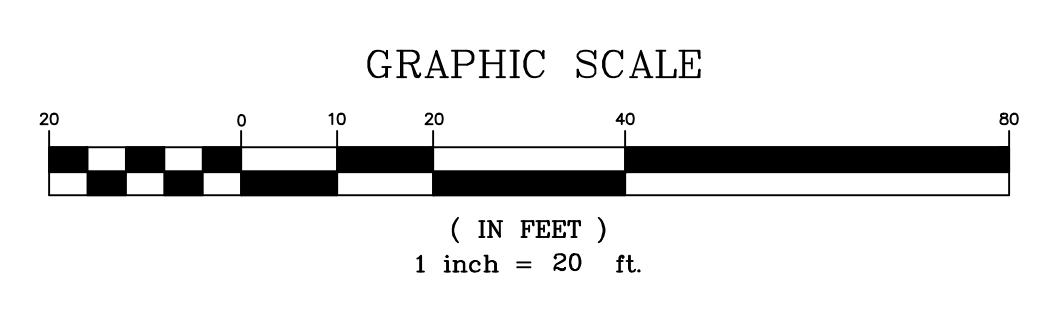


# SERENITY PINES CEMETERY

PART OF GOVERNMENT LOT 4  
SECTION 32, TOWNSHIP 47 NORTH, RANGE 20 WEST  
AUTRAIN TOWNSHIP, ALGER COUNTY, MICHIGAN

LAKE SUPERIOR

MEANDER CORNER  
FOUND U.S. FOREST SERVICE MONUMENT

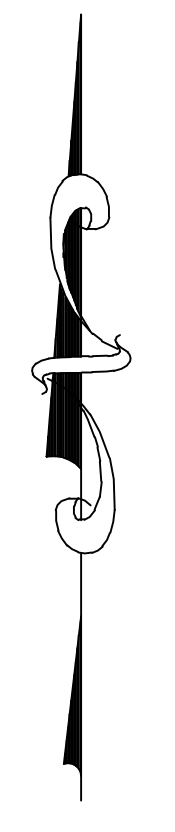

**CURVE NO. 1**  
RADIUS = 57,195.78'  
DELTA = 0°03'16"  
LENGTH = 54.40'  
LONG CHORD = 576°05'44\"/>

**CURVE NO. 2**  
RADIUS = 3719.72'  
DELTA = 0°41'29"  
LENGTH = 54.40'  
LONG CHORD = 577°50'42\"/>

- SITES:**  
ALL SITES ARE 5 FEET BY 10 FEET.
- MONUMENTS:**
- o - SITE CORNER - MONUMENTED WITH A 1/2" x 24" IRON ROD AND 2-INCH DIAMETER ALUMINUM CAP STAMPED WITH THE SITE NUMBER
  - o - BOUNDARY CORNER - MONUMENTED WITH A 1/2" x 24" IRON ROD AND PLASTIC CAP NO. 39091
  - ① - FOUND 5/8" DIAMETER IRON ROD AND CAP NO. 24589
  - ② - FOUND 5/8" DIAMETER IRON ROD AND CAP NO. 24589
  - ③ - FOUND 5/8" DIAMETER IRON ROD AND CAP NO. 24589

**GeoMetric Services Incorporated**  
Complete Surveying and Mapping Services  
200 South First Street, Marquette, MI 49855  
(800) 225-0720 Voice • (800) 225-0720 Fax

CLIENT: TOWNSHIP OF AUTRAIN		JOB NO: 0201E7
PART OF GOVERNMENT LOT 4, SECTION 32, T47N, R20W, AUTRAIN TOWNSHIP, ALGER COUNTY, MICHIGAN		DATE: 12/29/13
NO.	DATE	DESCRIPTION
1	12/29/13	ORIGINAL DRAWING
MM		
BY		

SOUTHWEST CORNER OF GOVERNMENT LOT 4  
FOUND U.S. FOREST SERVICE MONUMENT